


POLE BUILDING STANDARD PLAN

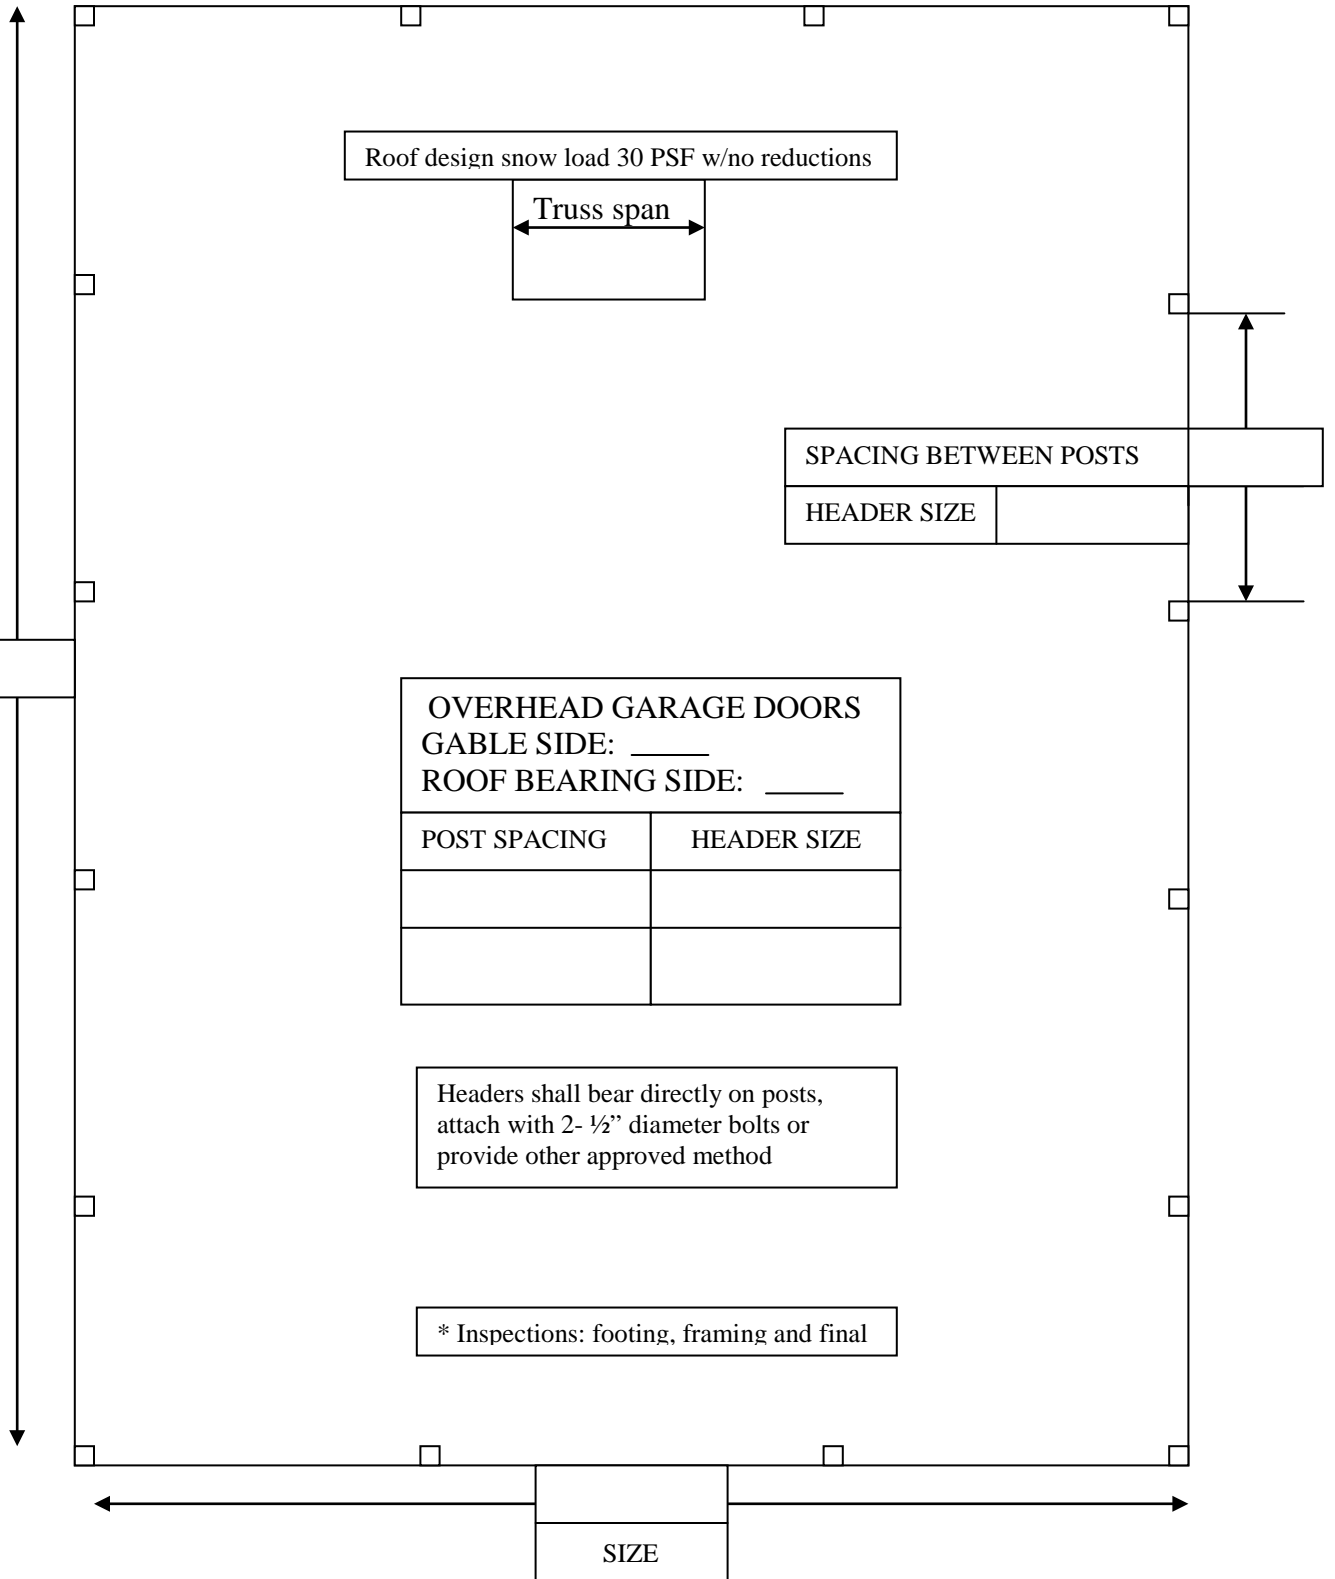

Roof design snow load 30 PSF w/no reductions

Truss span

SPACING BETWEEN POSTS	
HEADER SIZE	

OVERHEAD GARAGE DOORS	
GABLE SIDE: _____	
ROOF BEARING SIDE: _____	
POST SPACING	HEADER SIZE

Headers shall bear directly on posts, attach with 2- 1/2" diameter bolts or provide other approved method

* Inspections: footing, framing and final

ENGINEERED TRUSS Y: _____ N: _____
 IF NO: RAFTER SIZE AND SPACING _____
 CEILING JOIST SIZE AND SPACING _____

FOOTINGS: 8" CONCRETE
 14" DIAMETER
 30" DEPTH